


3.2

3. Improving the sound insulation between floors

3.2 Improved version of traditional floating floor stratigraphy

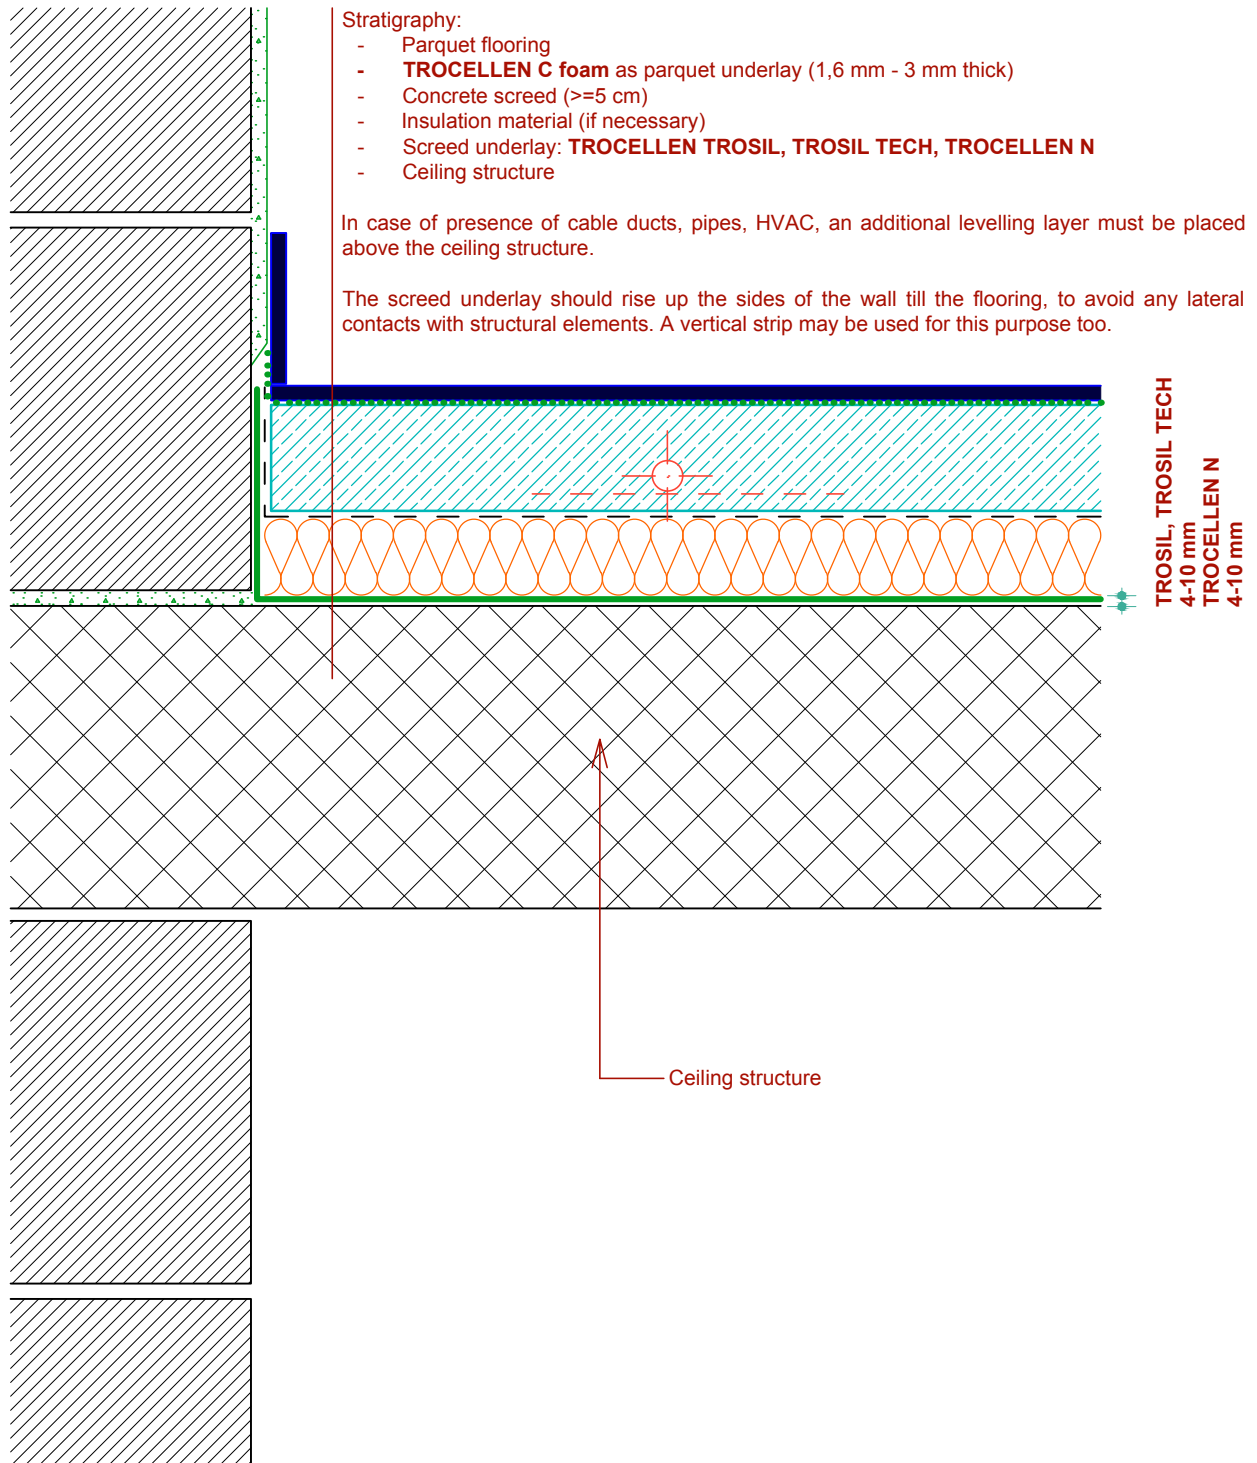

scale = 1:5